
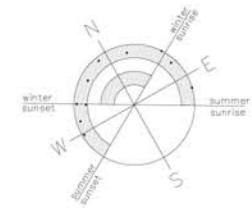


Annexure A1i

In terms of the Copyright Act, 1978 (Act No 98 of 1978) no part of this document may, without the written approval of Mike Wolters Architects be reproduced, transmitted or stored in any form or any other system of information storage.

The design on this drawing is copyright and remains the property of the architect. All work to be carried out strictly in accordance with municipal regulations. Figured dimensions to be taken in preference to scaling drawings. All relevant details, levels, dimensions to be checked on site before commencement of work.

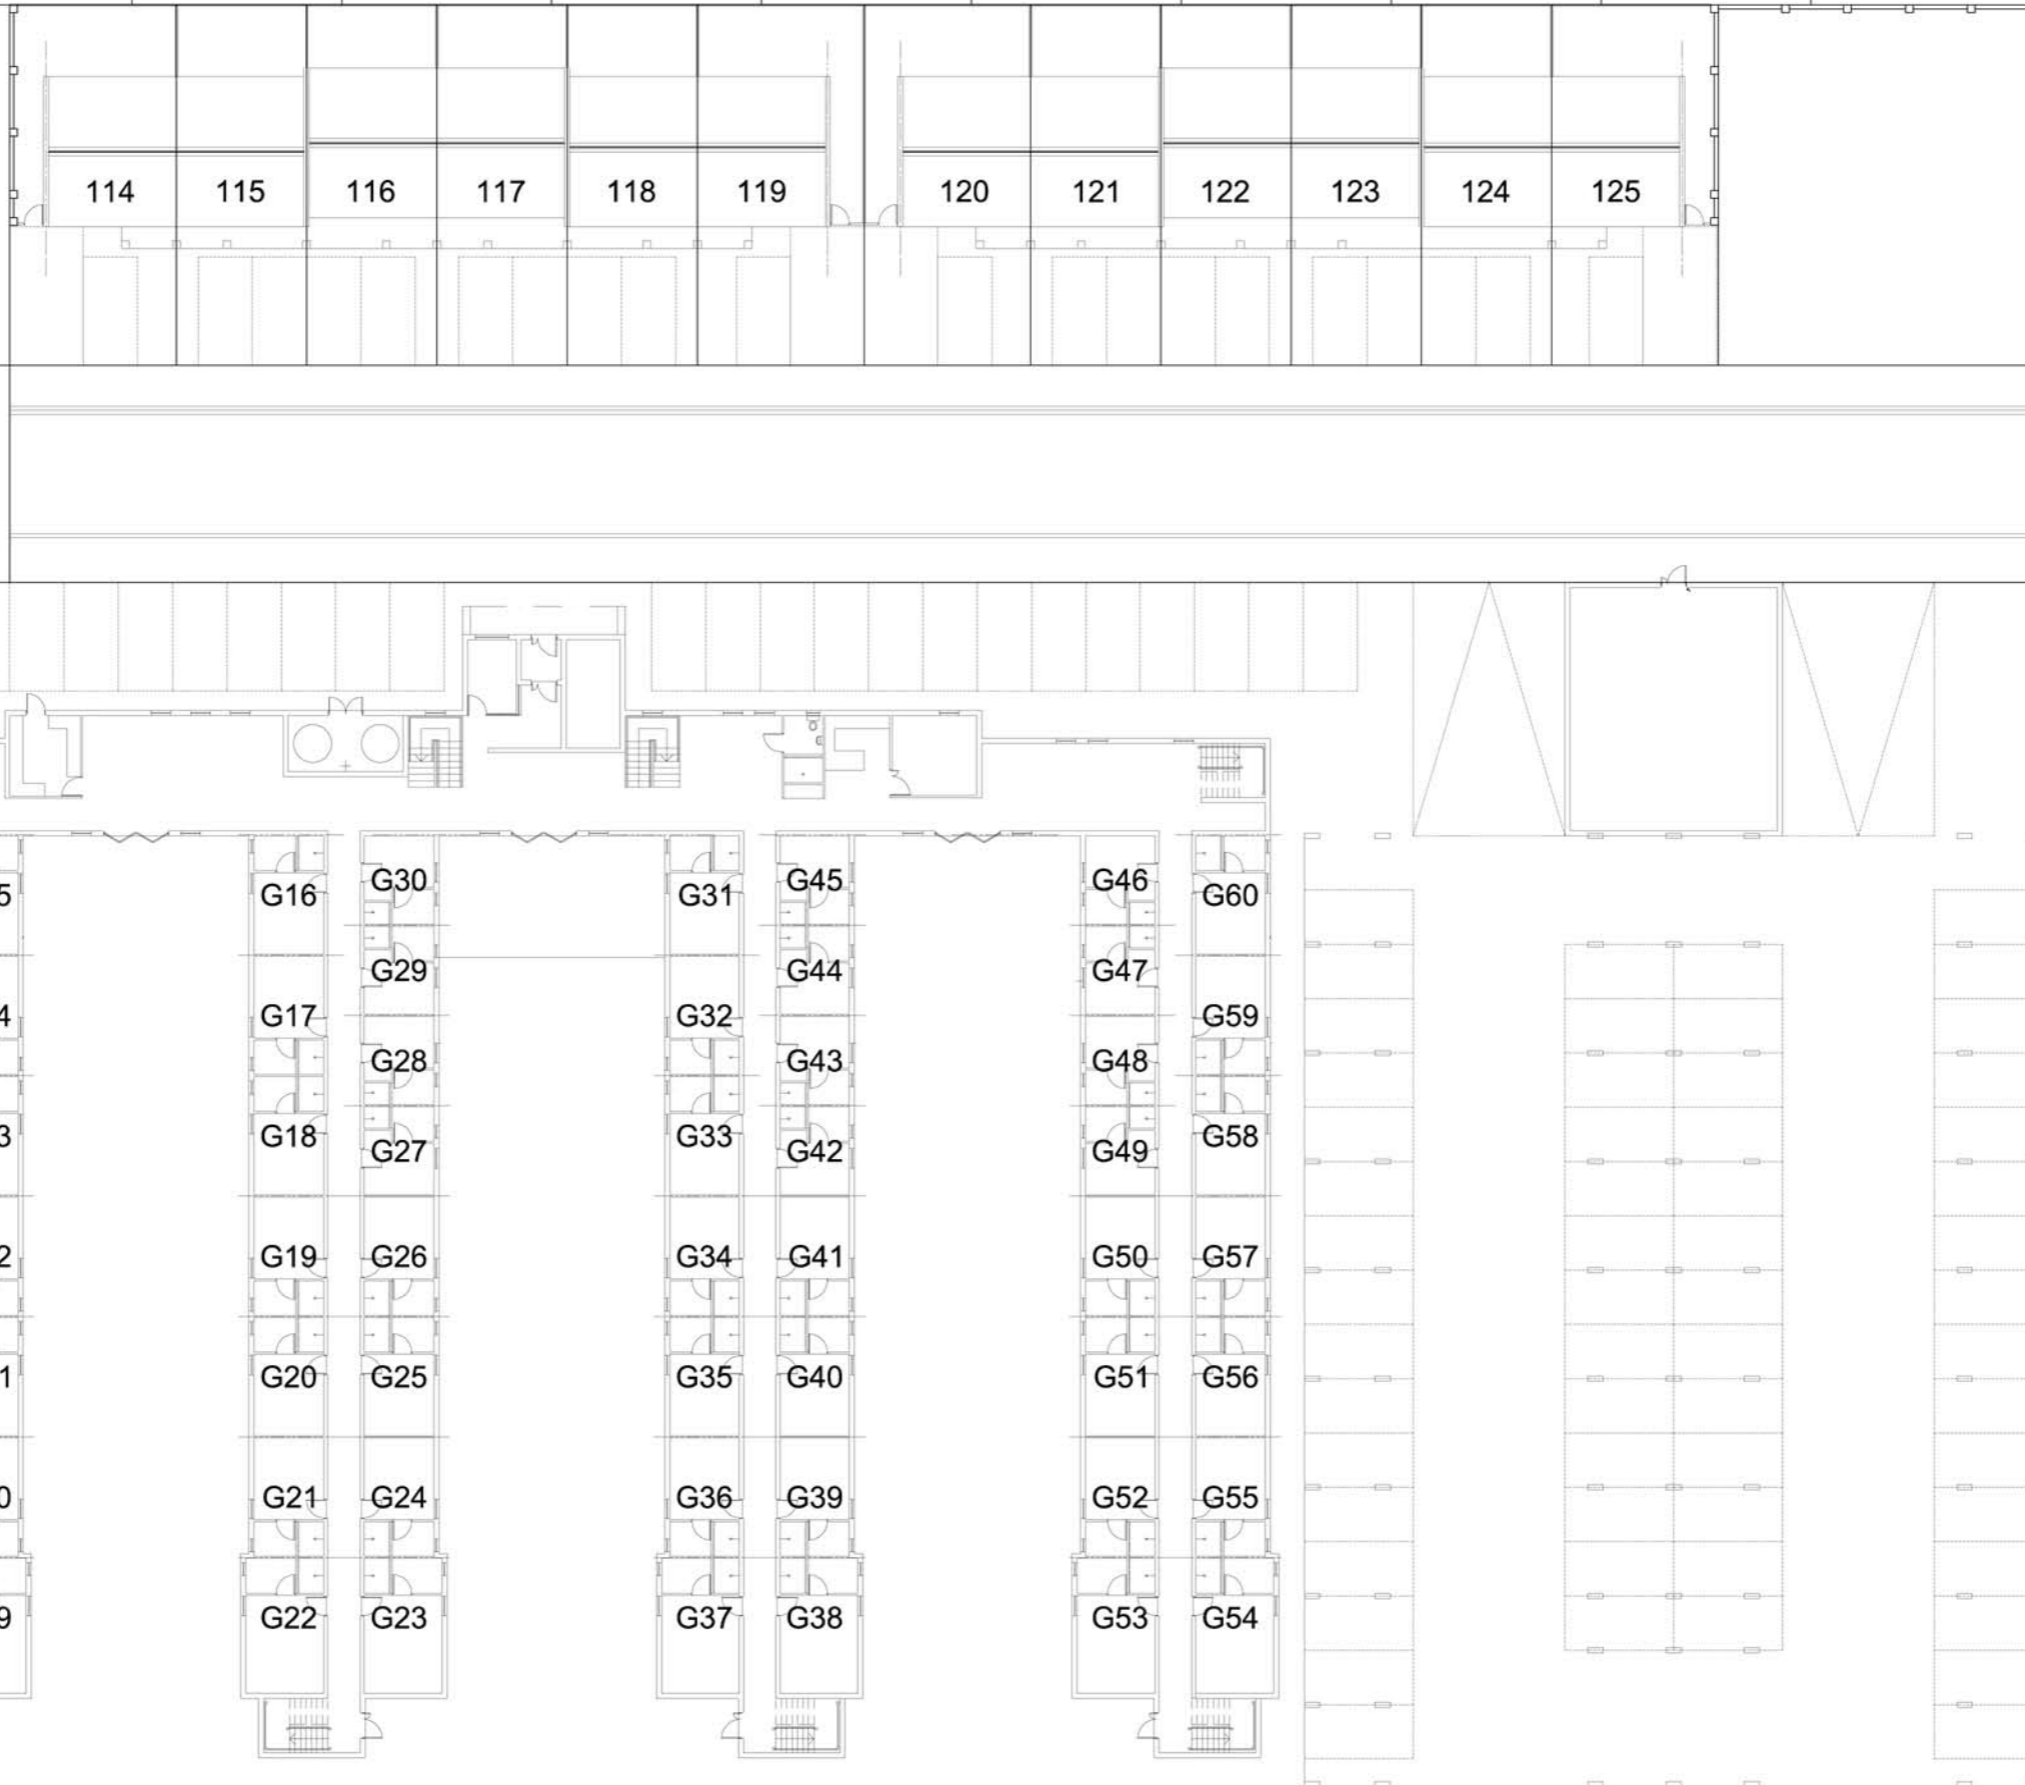

Northbank Phase 2	
single res units	12
block units	192
ground floor	60
first floor	66
second floor	66
Parking attained (ratio of 0.73 per unit)	142
TOTAL	204

ANNELIES SLABBERT
LANDSCAPE ARCHITECT
P O BOX 2316
DURBANVILLE 7550
CELL: 082 5585 740
FAX: 086 621 5322
Email: annelies.s@absamail.co.za

erf 23058
My Place @ Stellendale
Northbank Phase 2
GROUND FLOOR
Victoria Drive

MIKE WOLTERS ARCHITECTS
16A Castle Mews
New Market Street
Cape Town
TEL: 021 461 4271
FAX: 086 542 6376
Email: katie@mjwa.co.za
(SACAP 7196)

GROUND FLOOR PLAN

Balsam Camellia Daffodil Edelweiss

...my place lifestyle

drawn by K.D
scale 1:100
date 8 May 2014
drawing number MJWA 12_11