


# Annexure A2

In terms of the Copyright Act, 1978 (Act No 98 of 1978) no part of this document may, without the written approval of Mike Wolters Architects be reproduced, transmitted or stored in any form or any other system of information storage.

The design on this drawing is copyright and remains the property of the architect. All work to be carried out strictly in accordance with municipal regulations. Figured dimensions to be taken in preference to scaling drawings. All relevant details, levels, dimensions to be checked on site before commencement of work.

22040 18496 18495 18494 18493 18492 18491 18490 18489 18488 18487

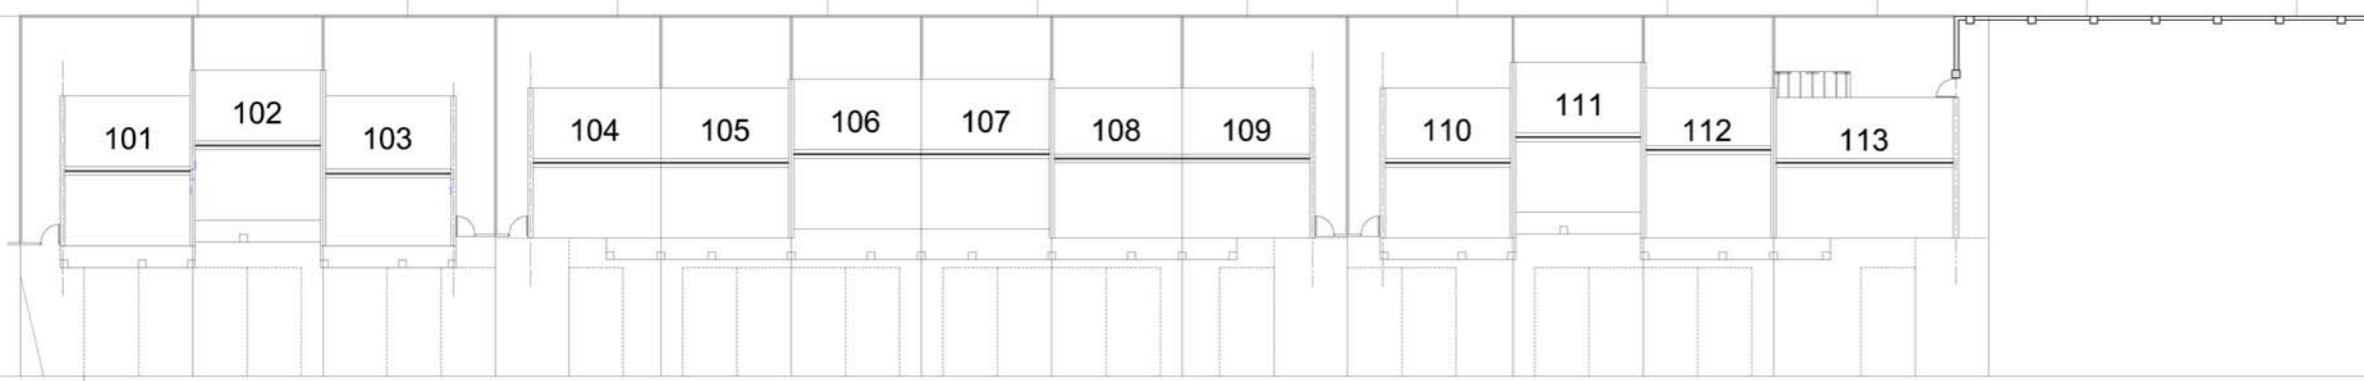

Victoria Drive

22499

22500

22501

22502

22503

22504




<b>NORTH BANK 1</b>	
single res units	13
block units	75
(33 Parkings)	
<b>TOTAL</b>	<b>88</b>

erf 23057  
**My Place @ Stellendale**  
 North Bank Phase 1 - Victoria Drive

**MIKE WOLTERS ARCHITECTS**

16A Castle Mews  
 New Market Street  
 Cape Town

TEL: 021 461 4271  
 FAX: 086 542 6376  
 Email: katie@mjwa.co.za  
 ( SACAP 7196 )

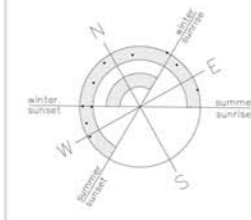

drawn by K.D  
 scale 1:250 A2  
 date 23 April 2014  
 drawing number MJWA 12\_11

*...my place lifestyle*